


GRETNA 25th STREET RESILIENCE DISTRICT

GREEN INFRASTRUCTURE MASTER PLAN


HARVEY, LOUISIANA




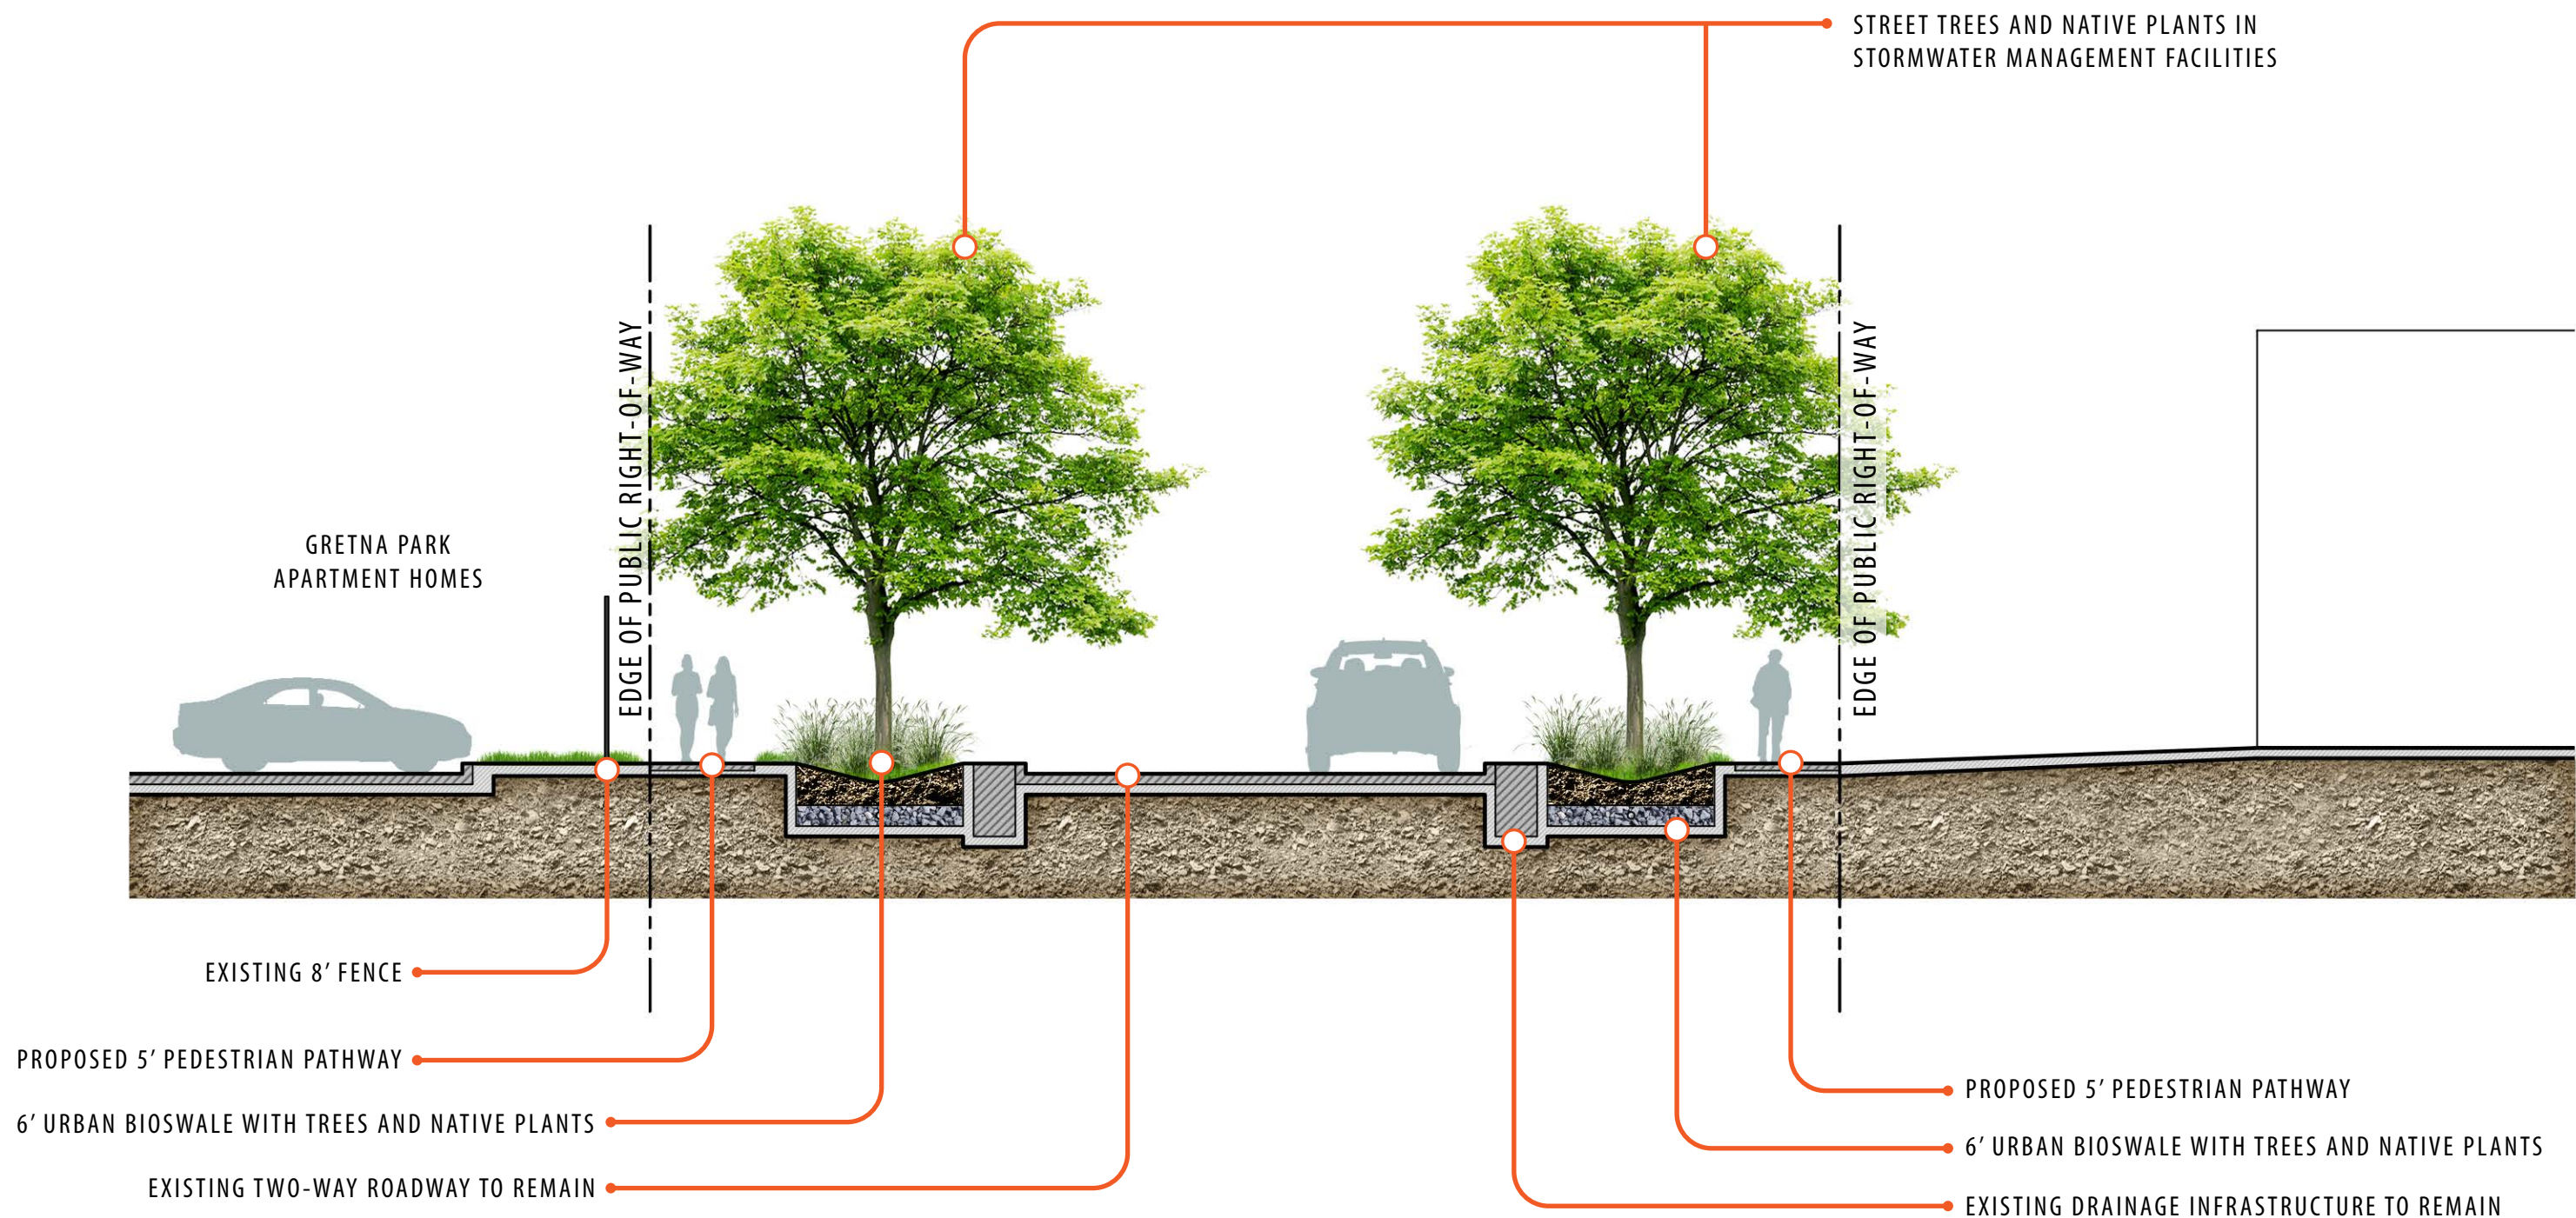

GREYNA 25th STREET RESILIENCE DISTRICT


SECTION A - HUEY P. LONG AVENUE

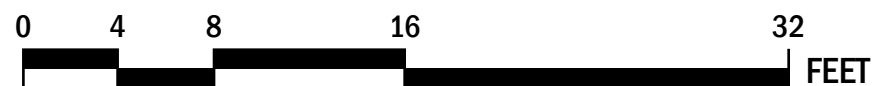

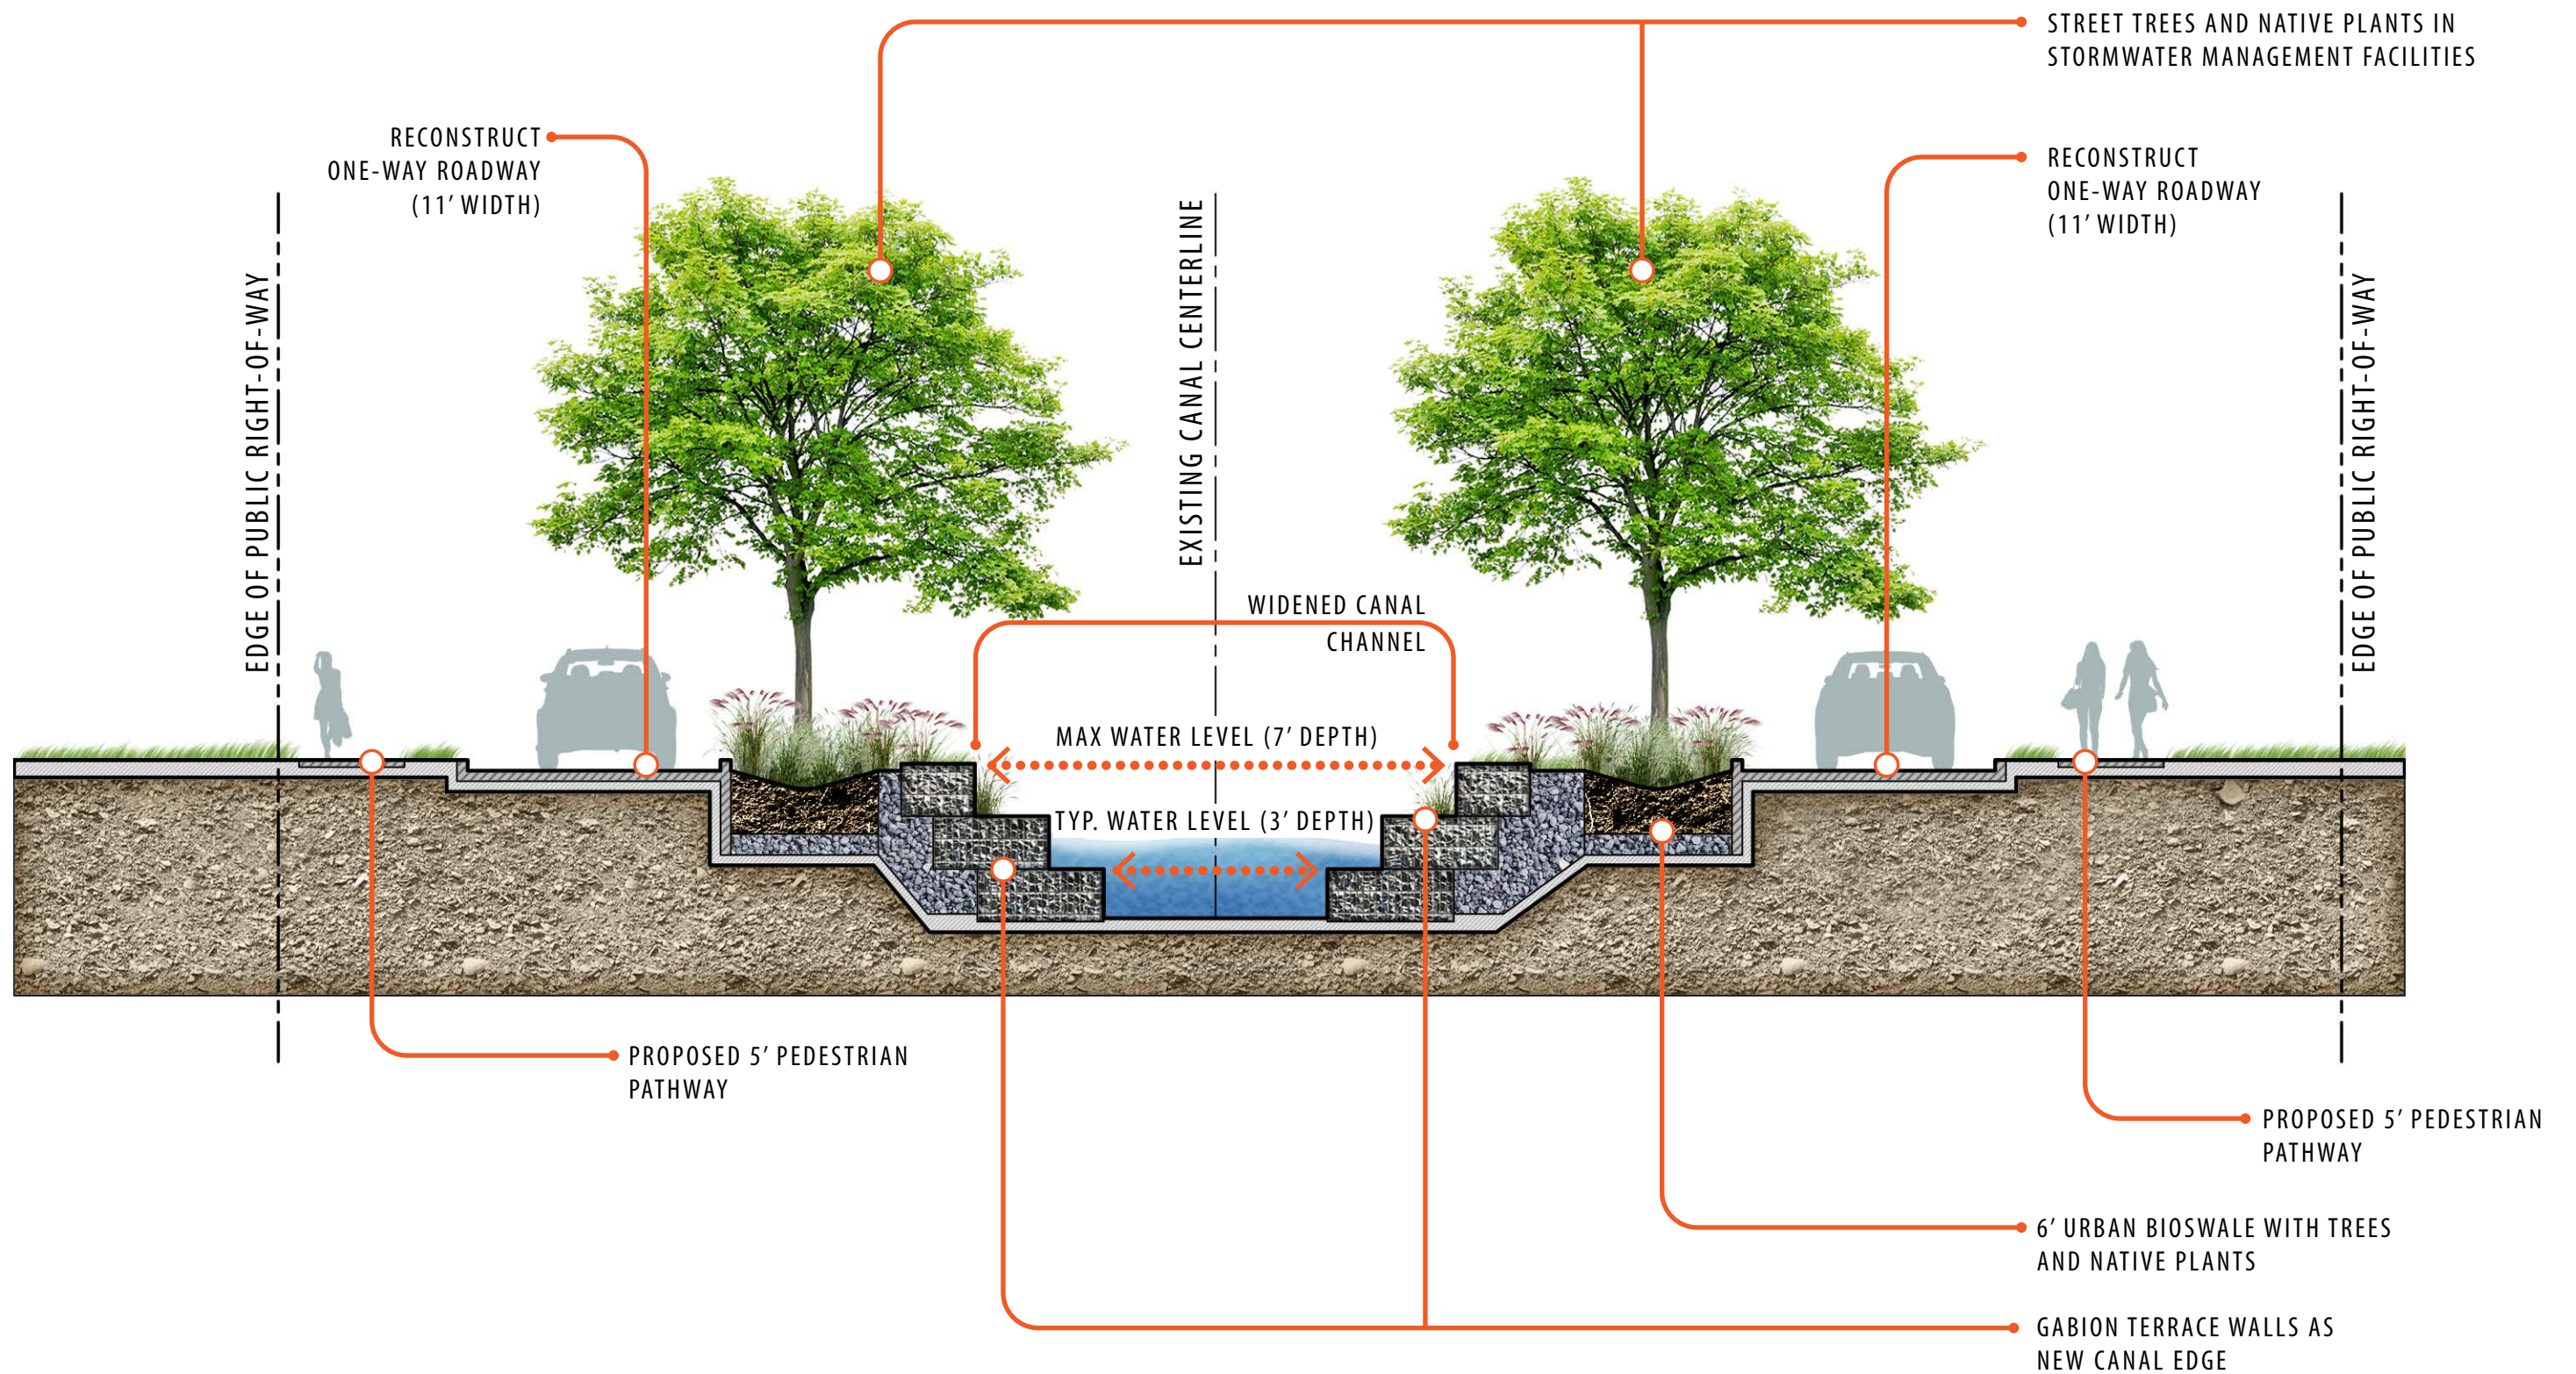

GREटना 25th STREET RESILIENCE DISTRICT SECTION B - 25TH STREET CANAL



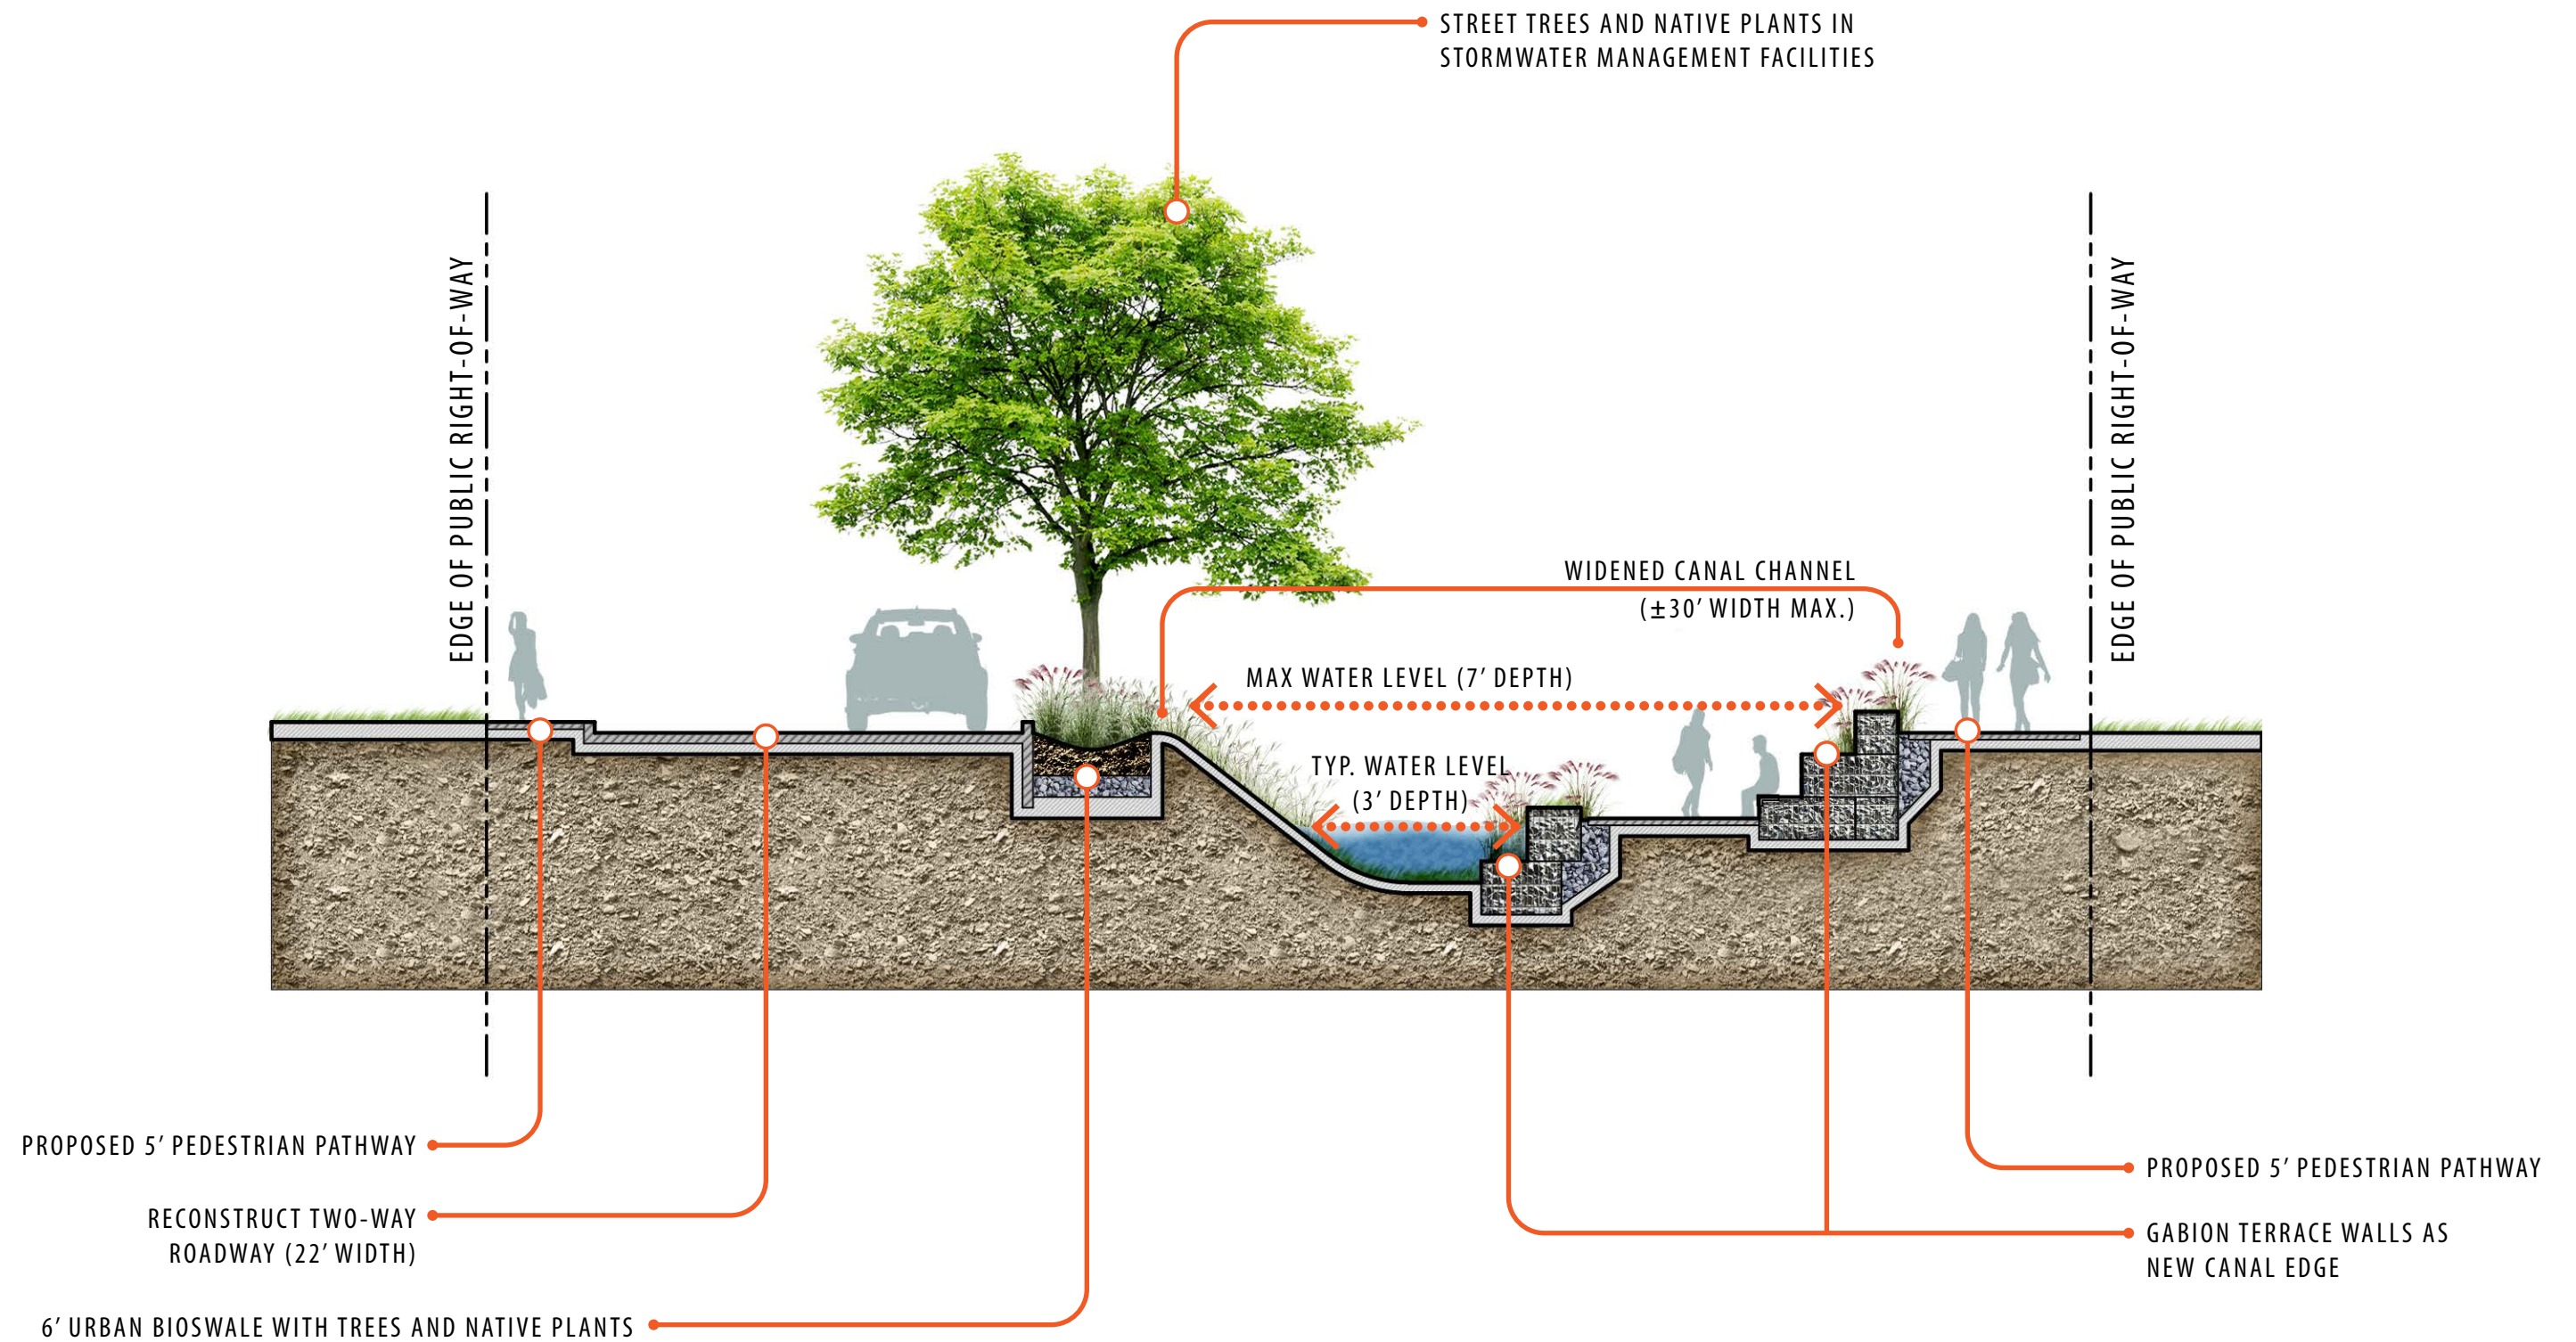

GRETNNA 25th STREET RESILIENCE DISTRICT

SECTION C - 25TH STREET CANAL

