




ROADWAY

SIDEWALK AND DRIVEWAY




PARKING AREA


GREEN AREAS

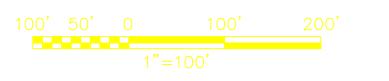





LA 466: 5TH STREET IMPROVEMENTS (CITY OF GRETNA)

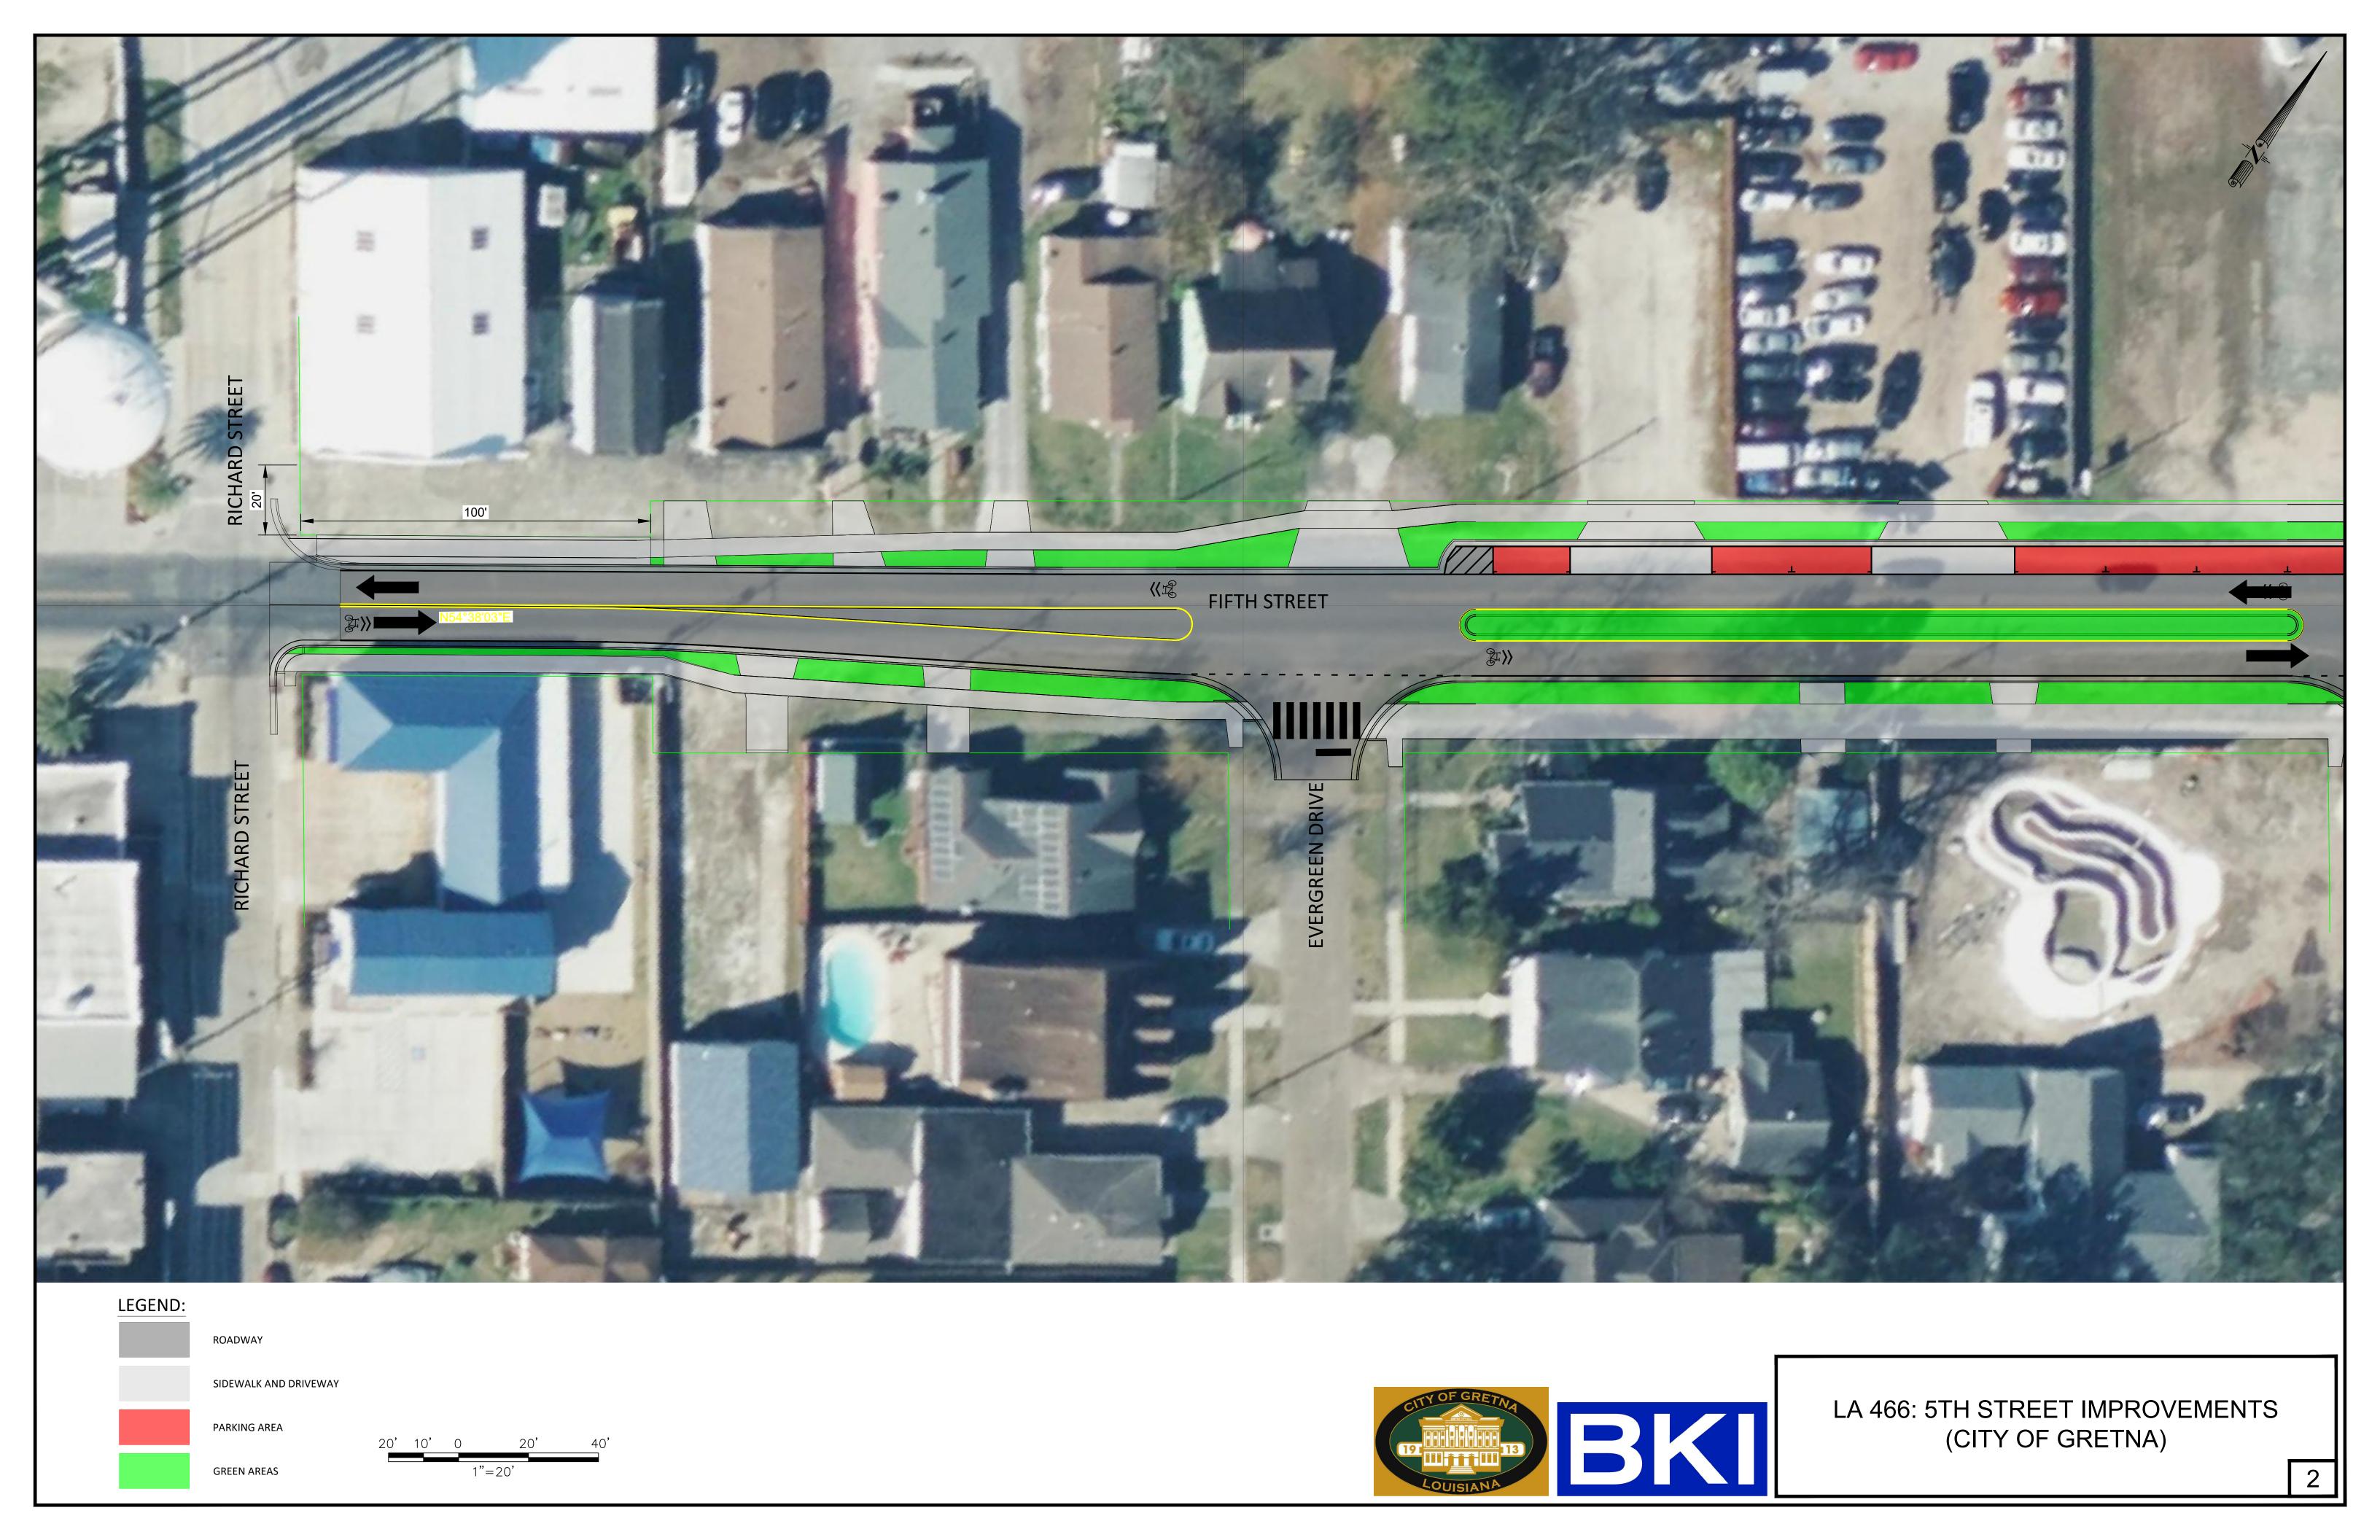


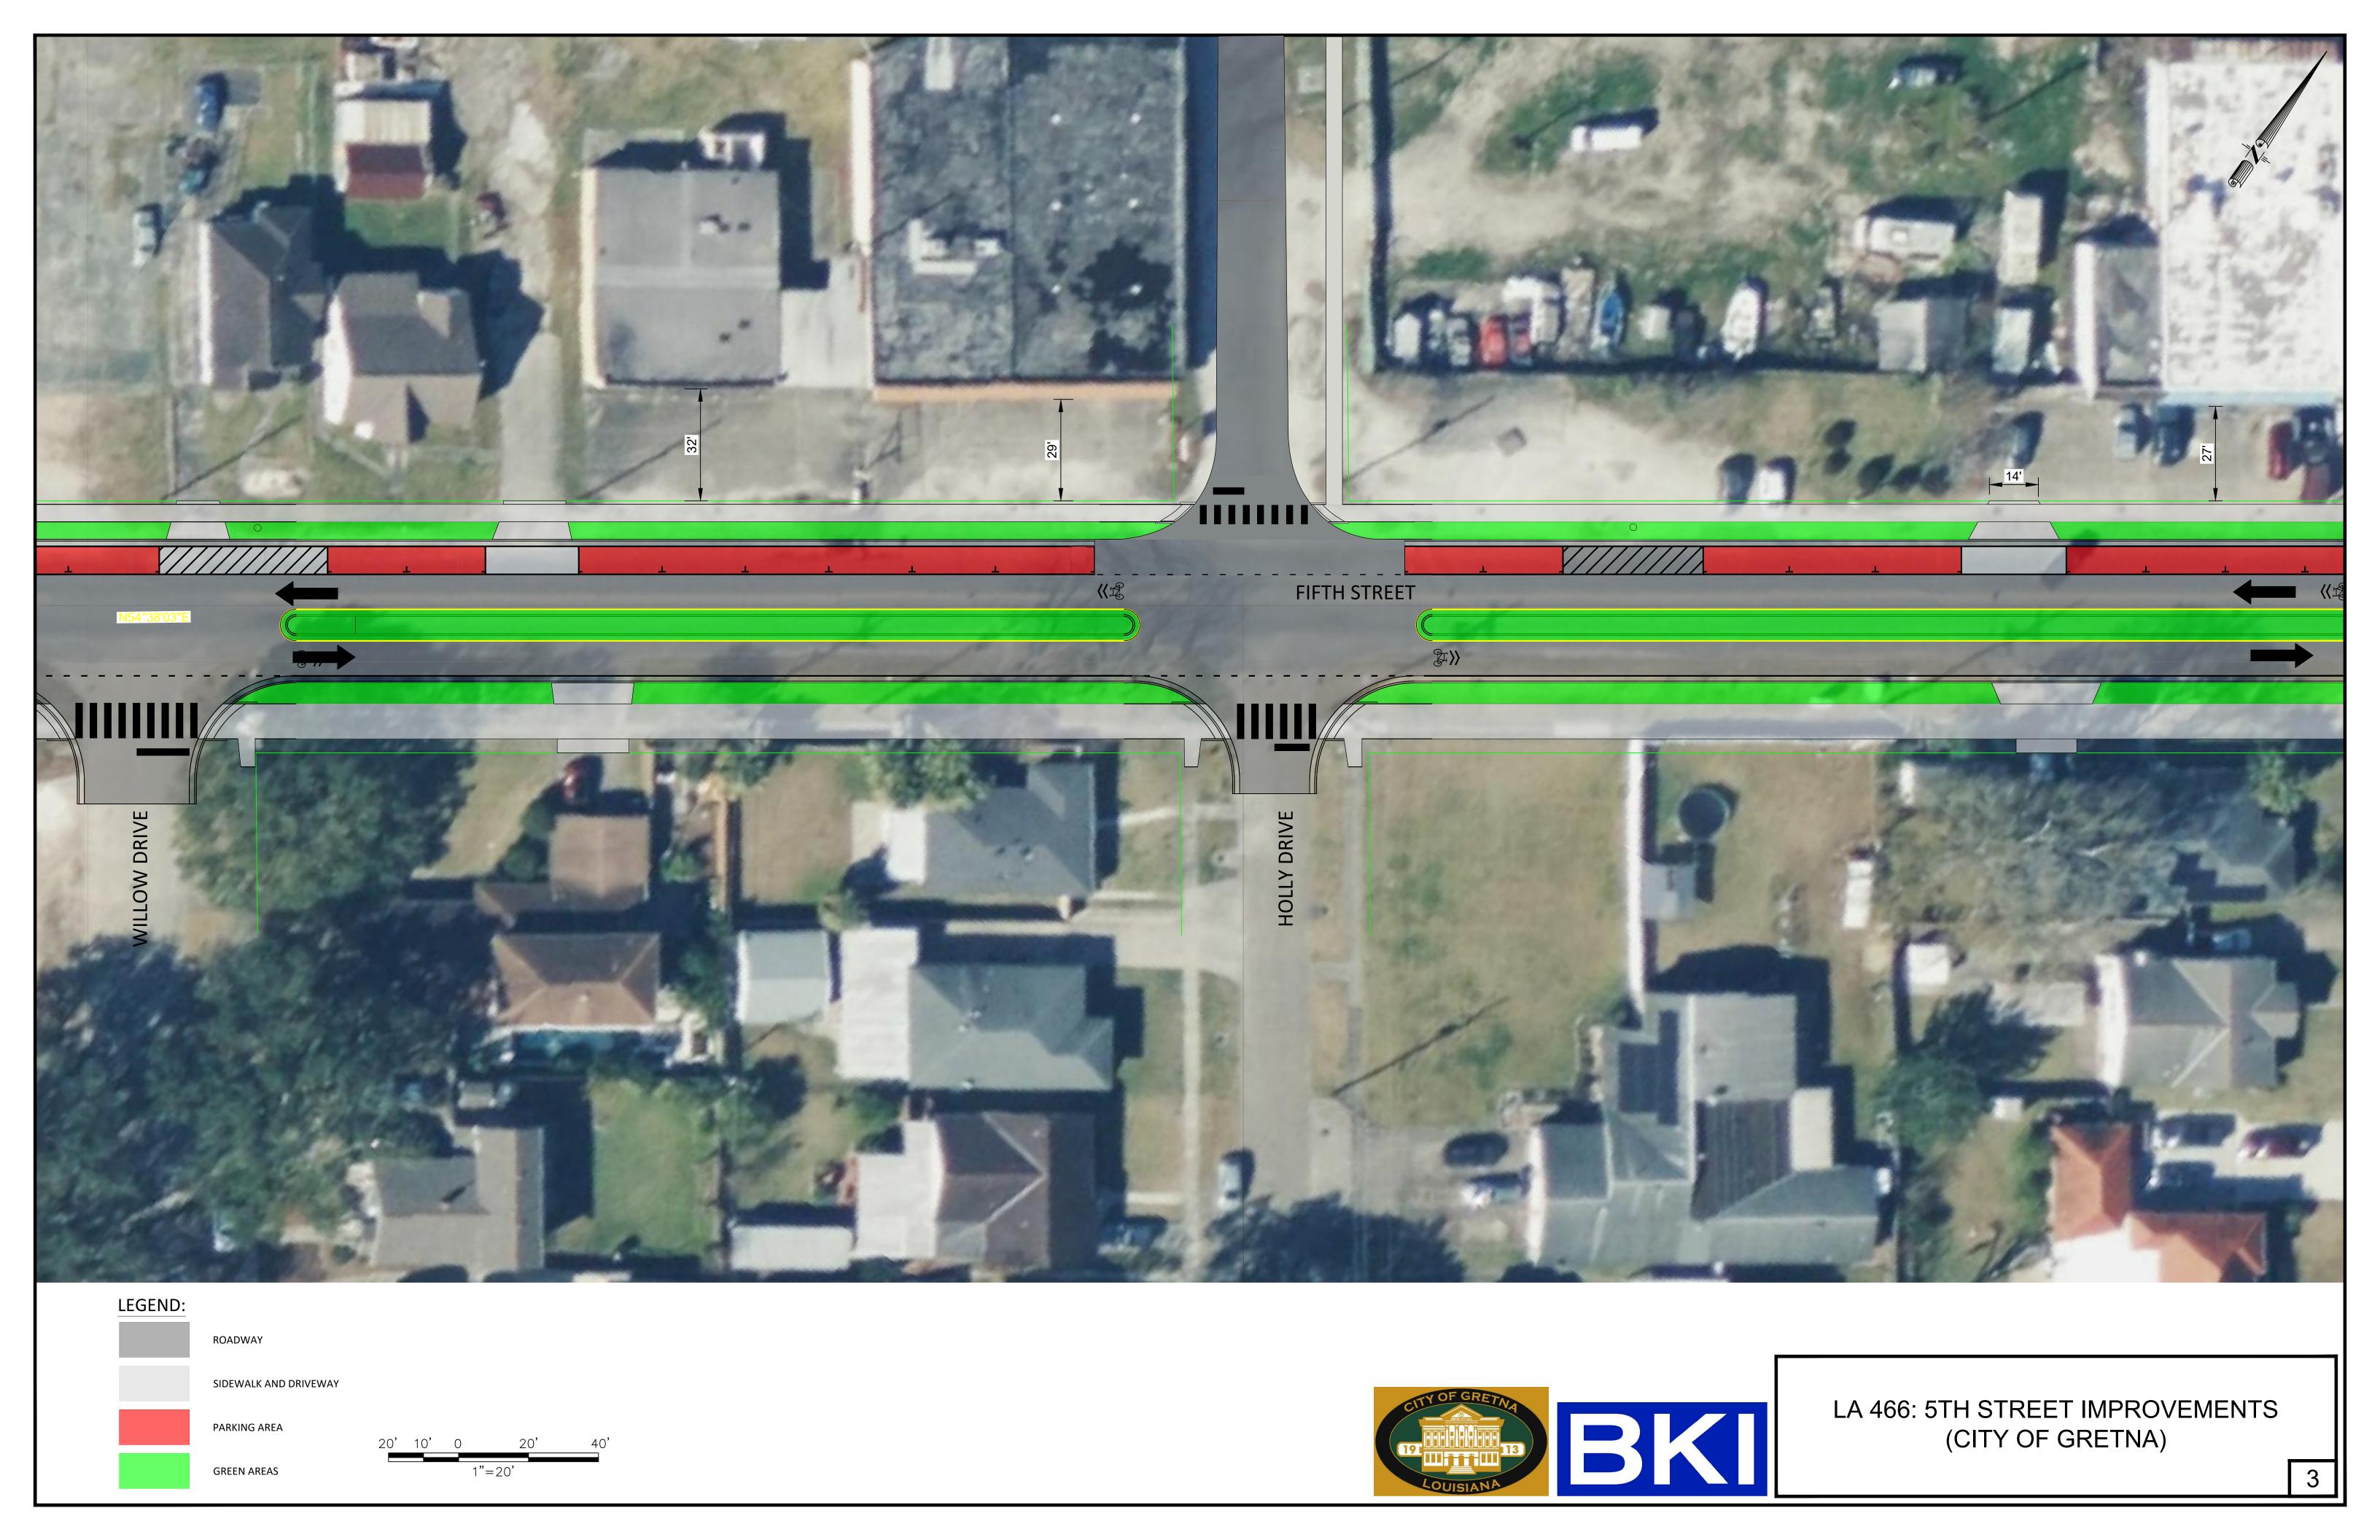

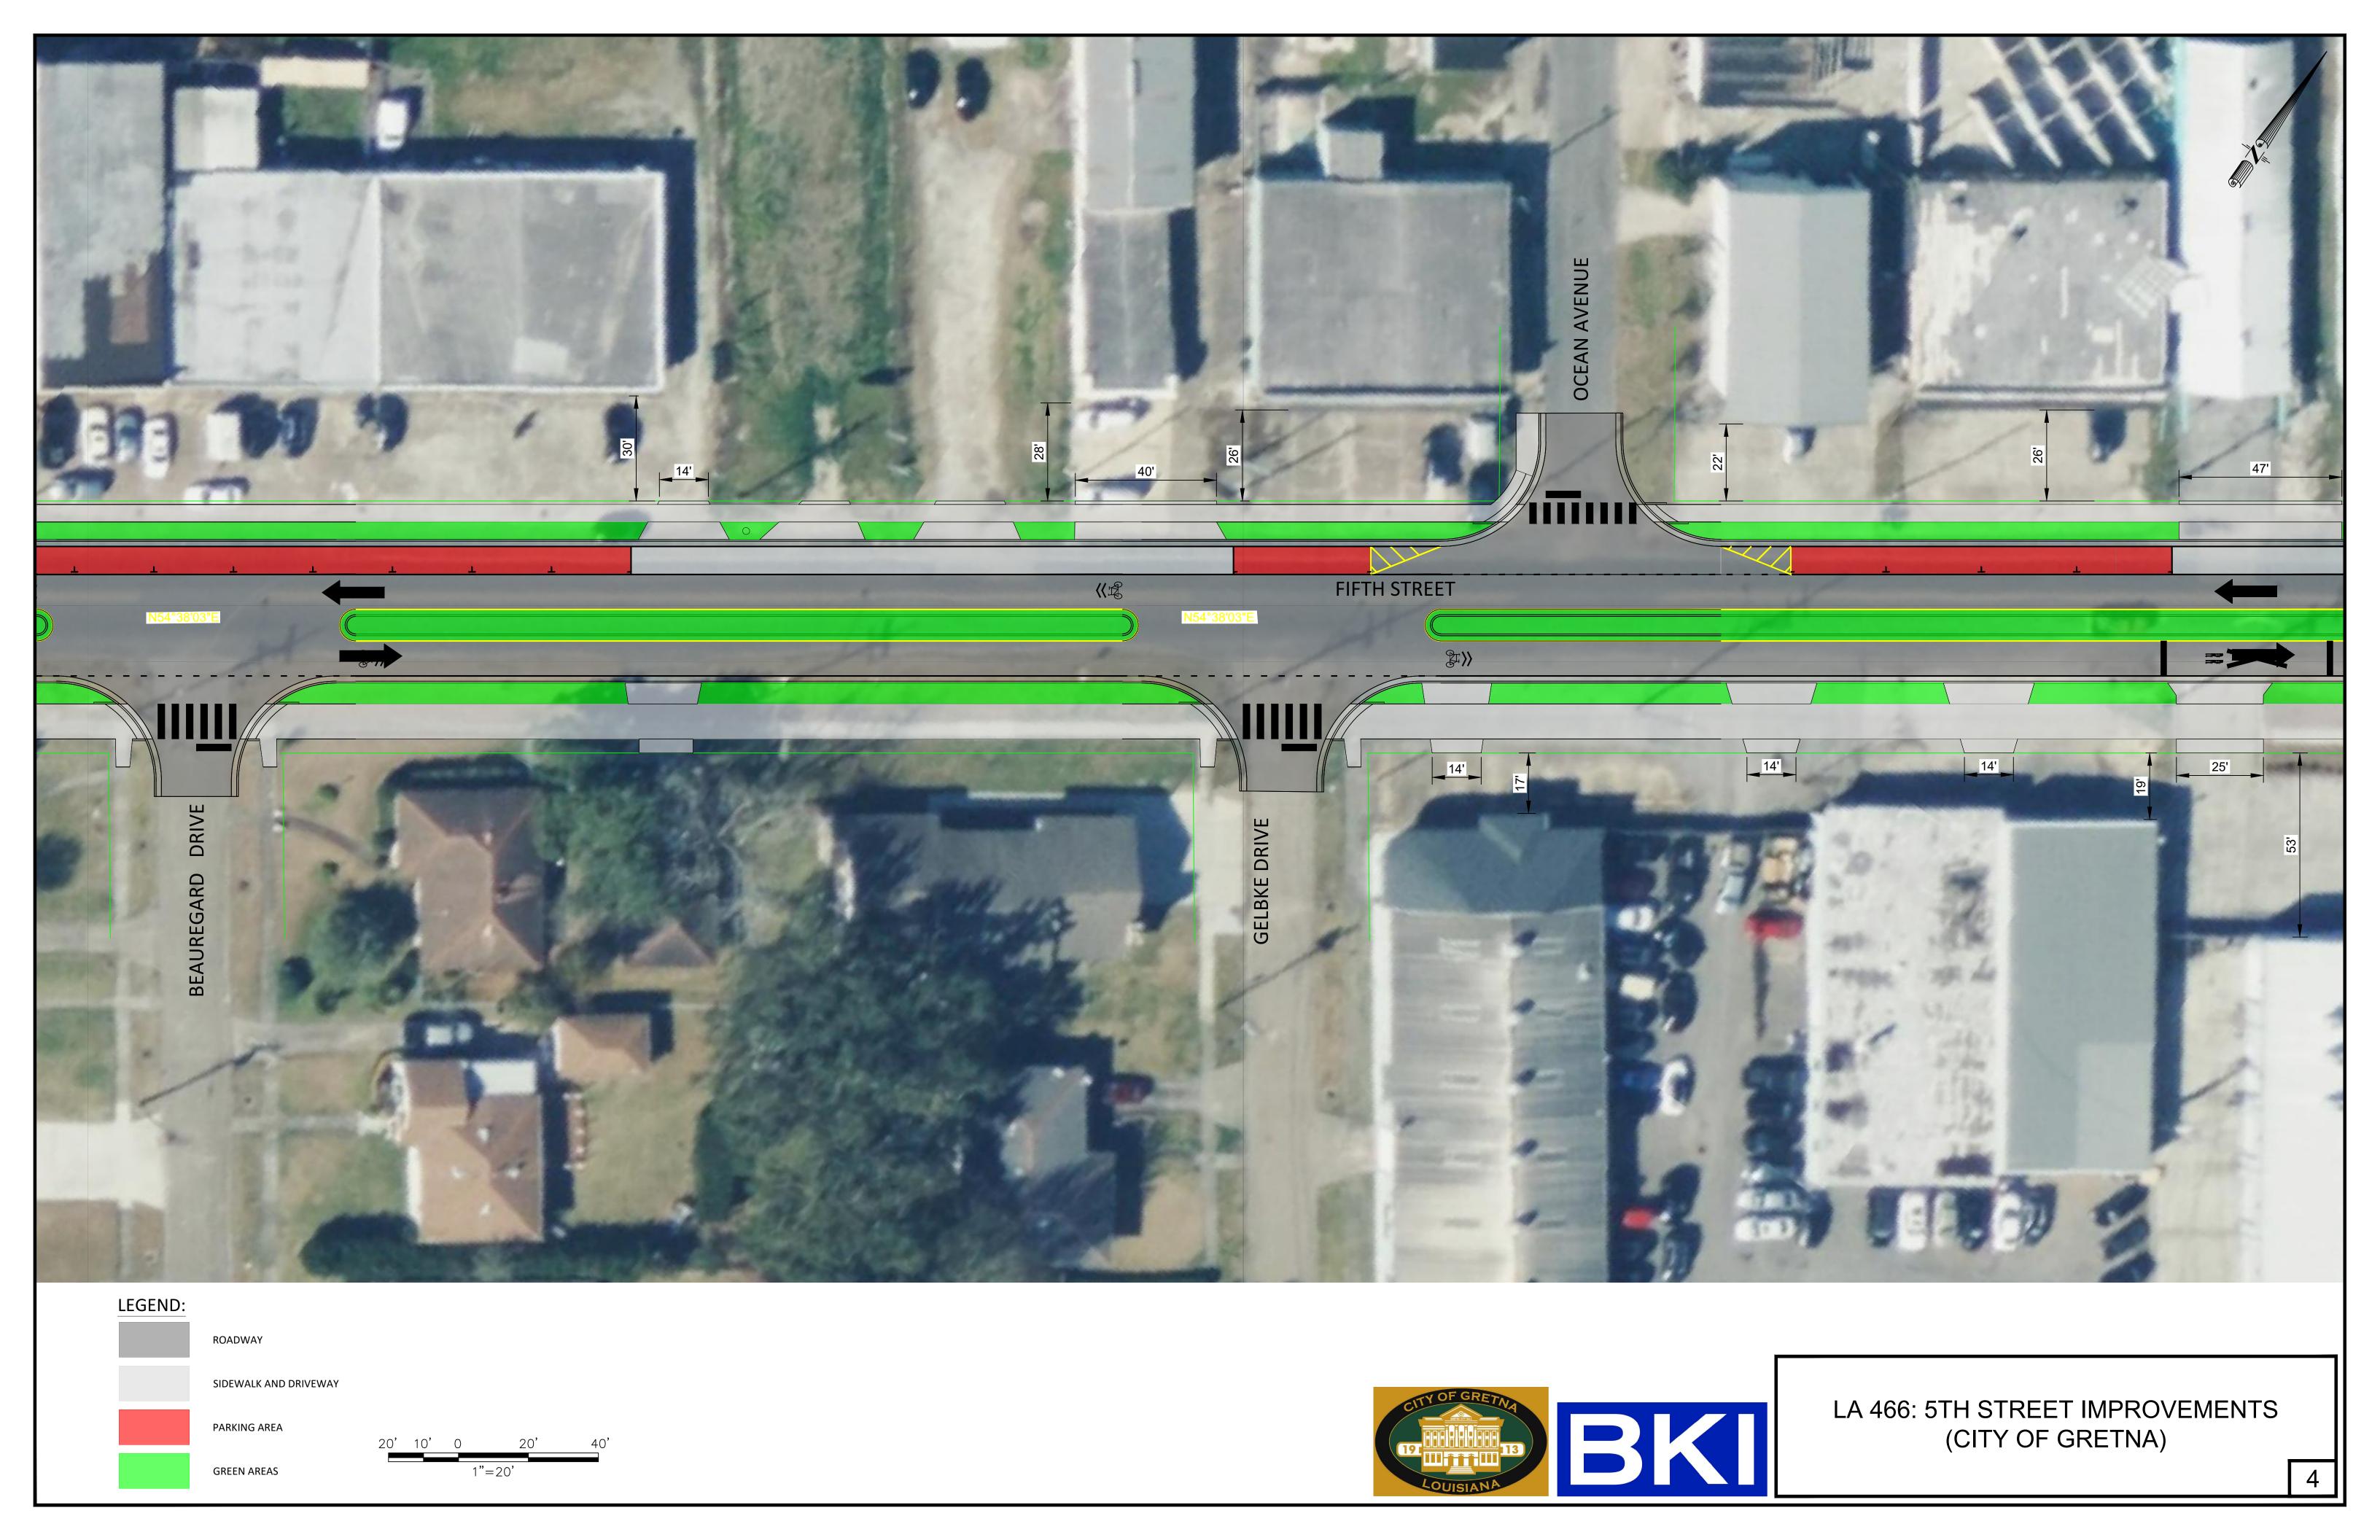

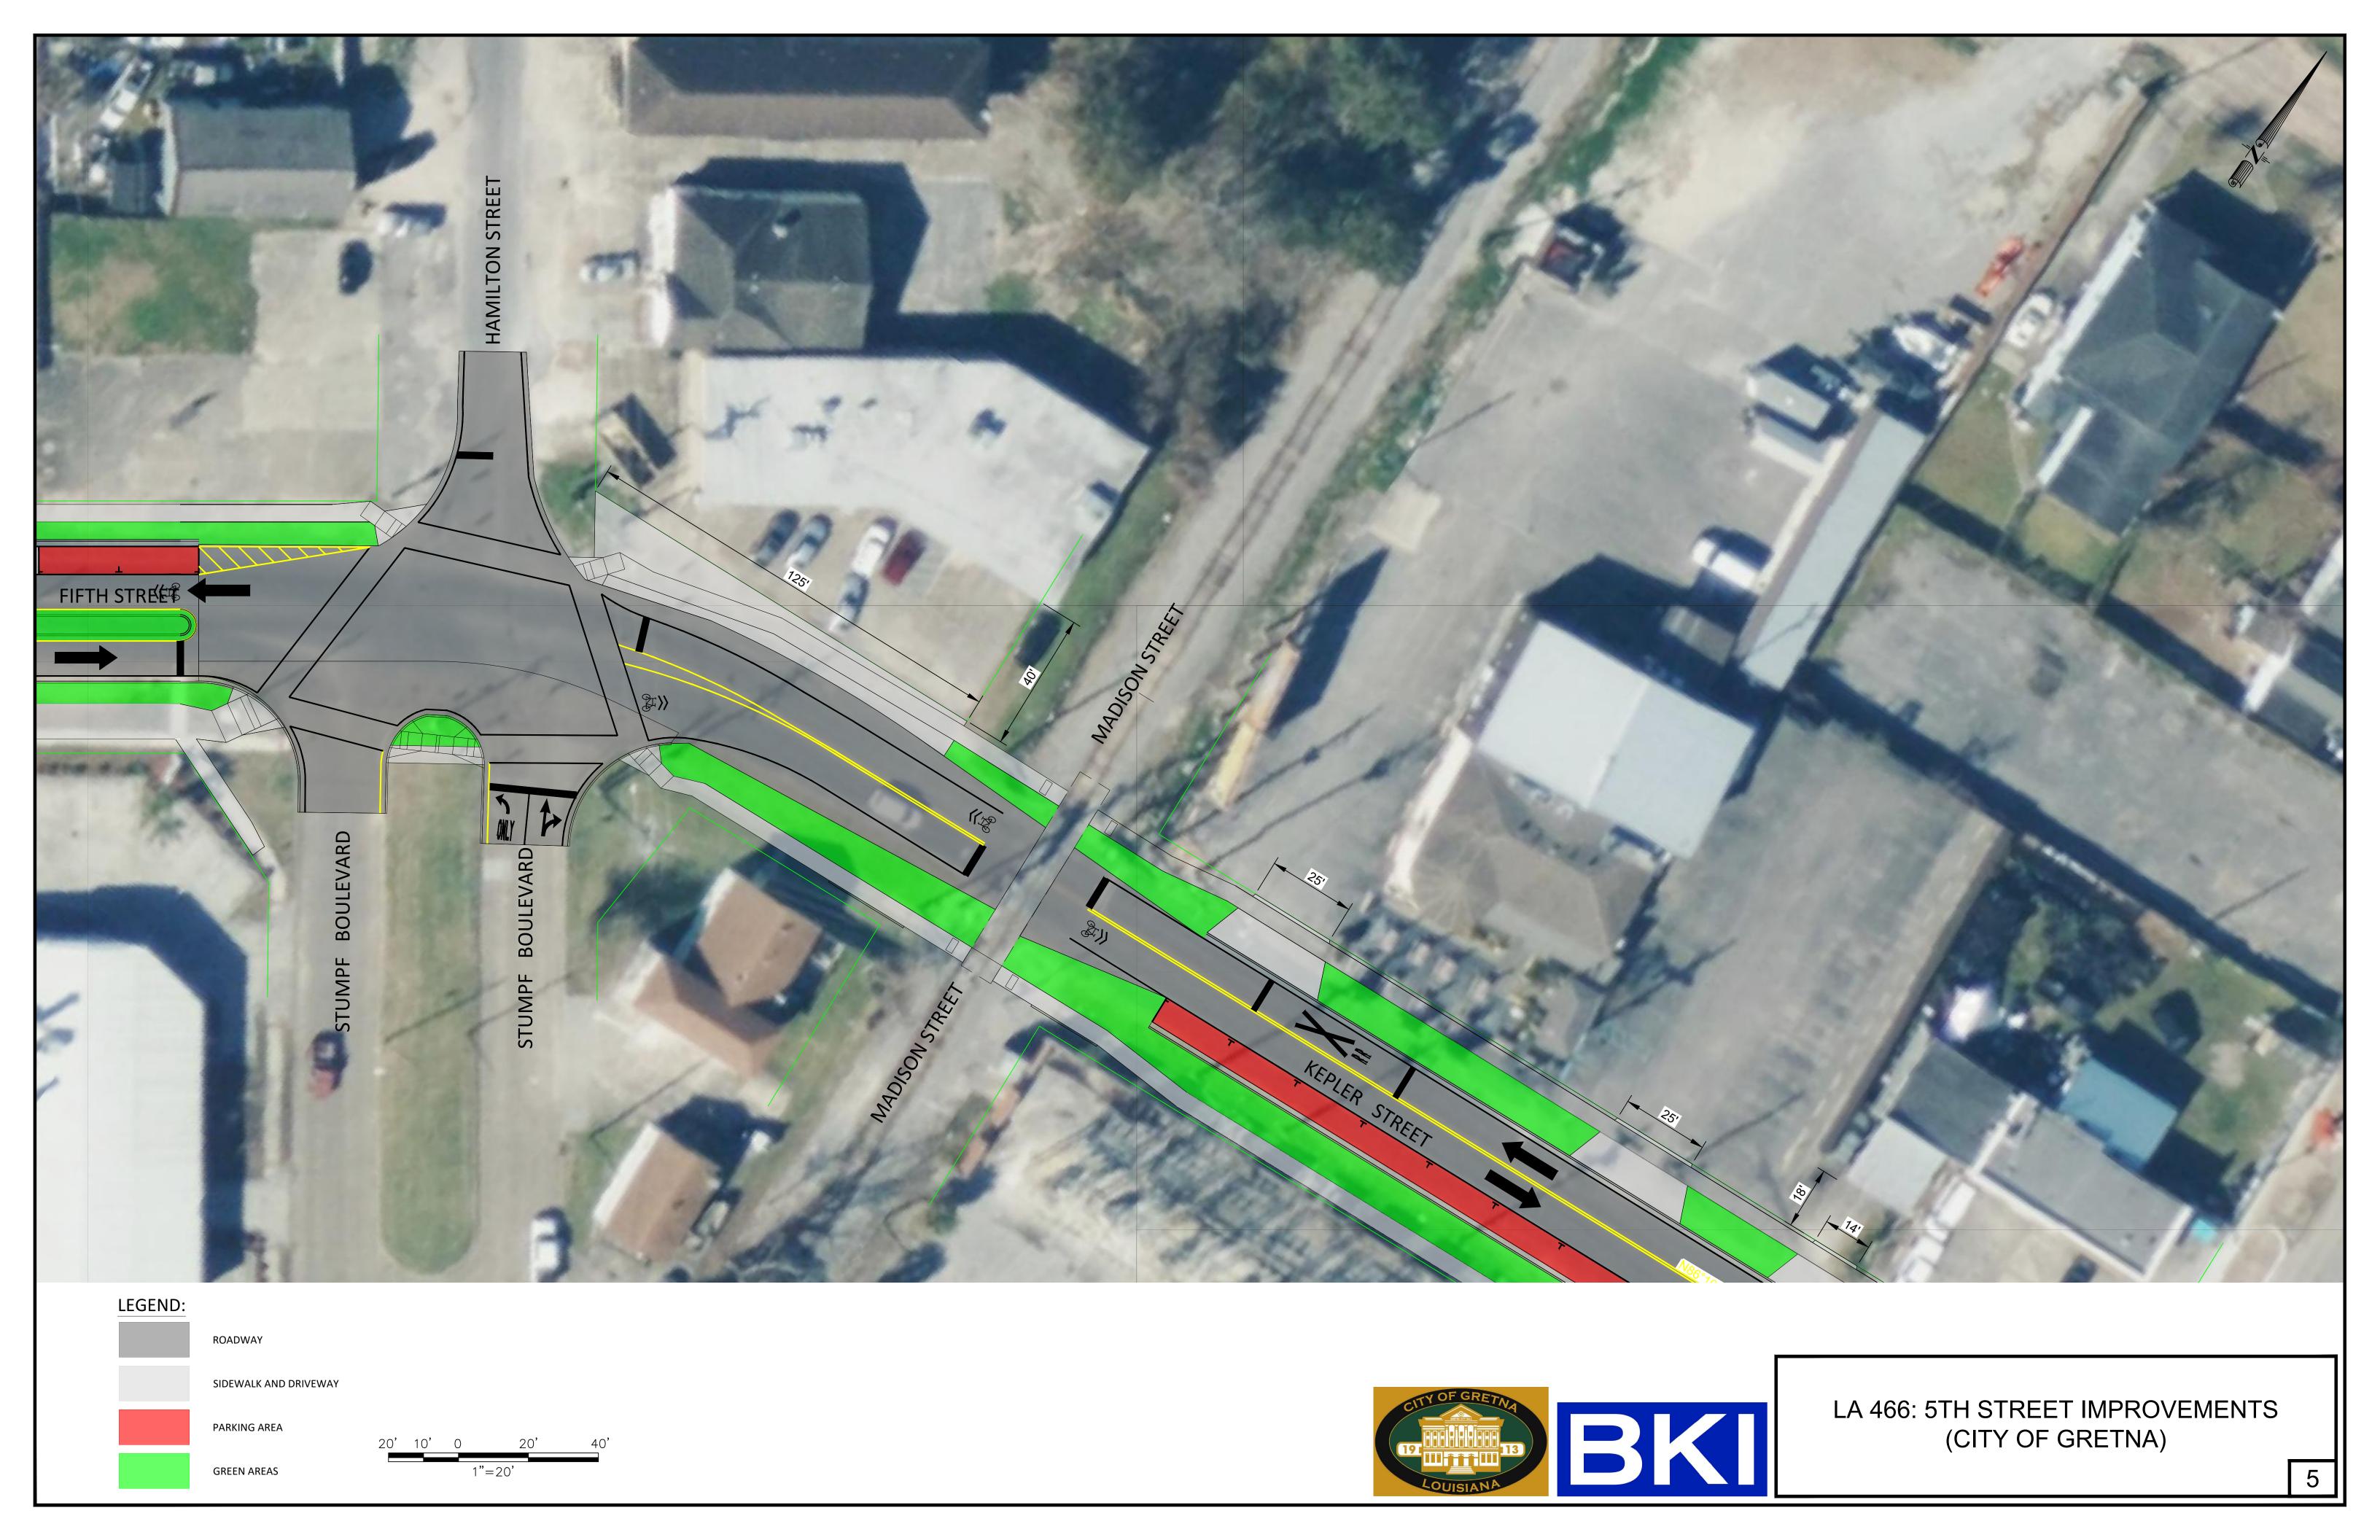



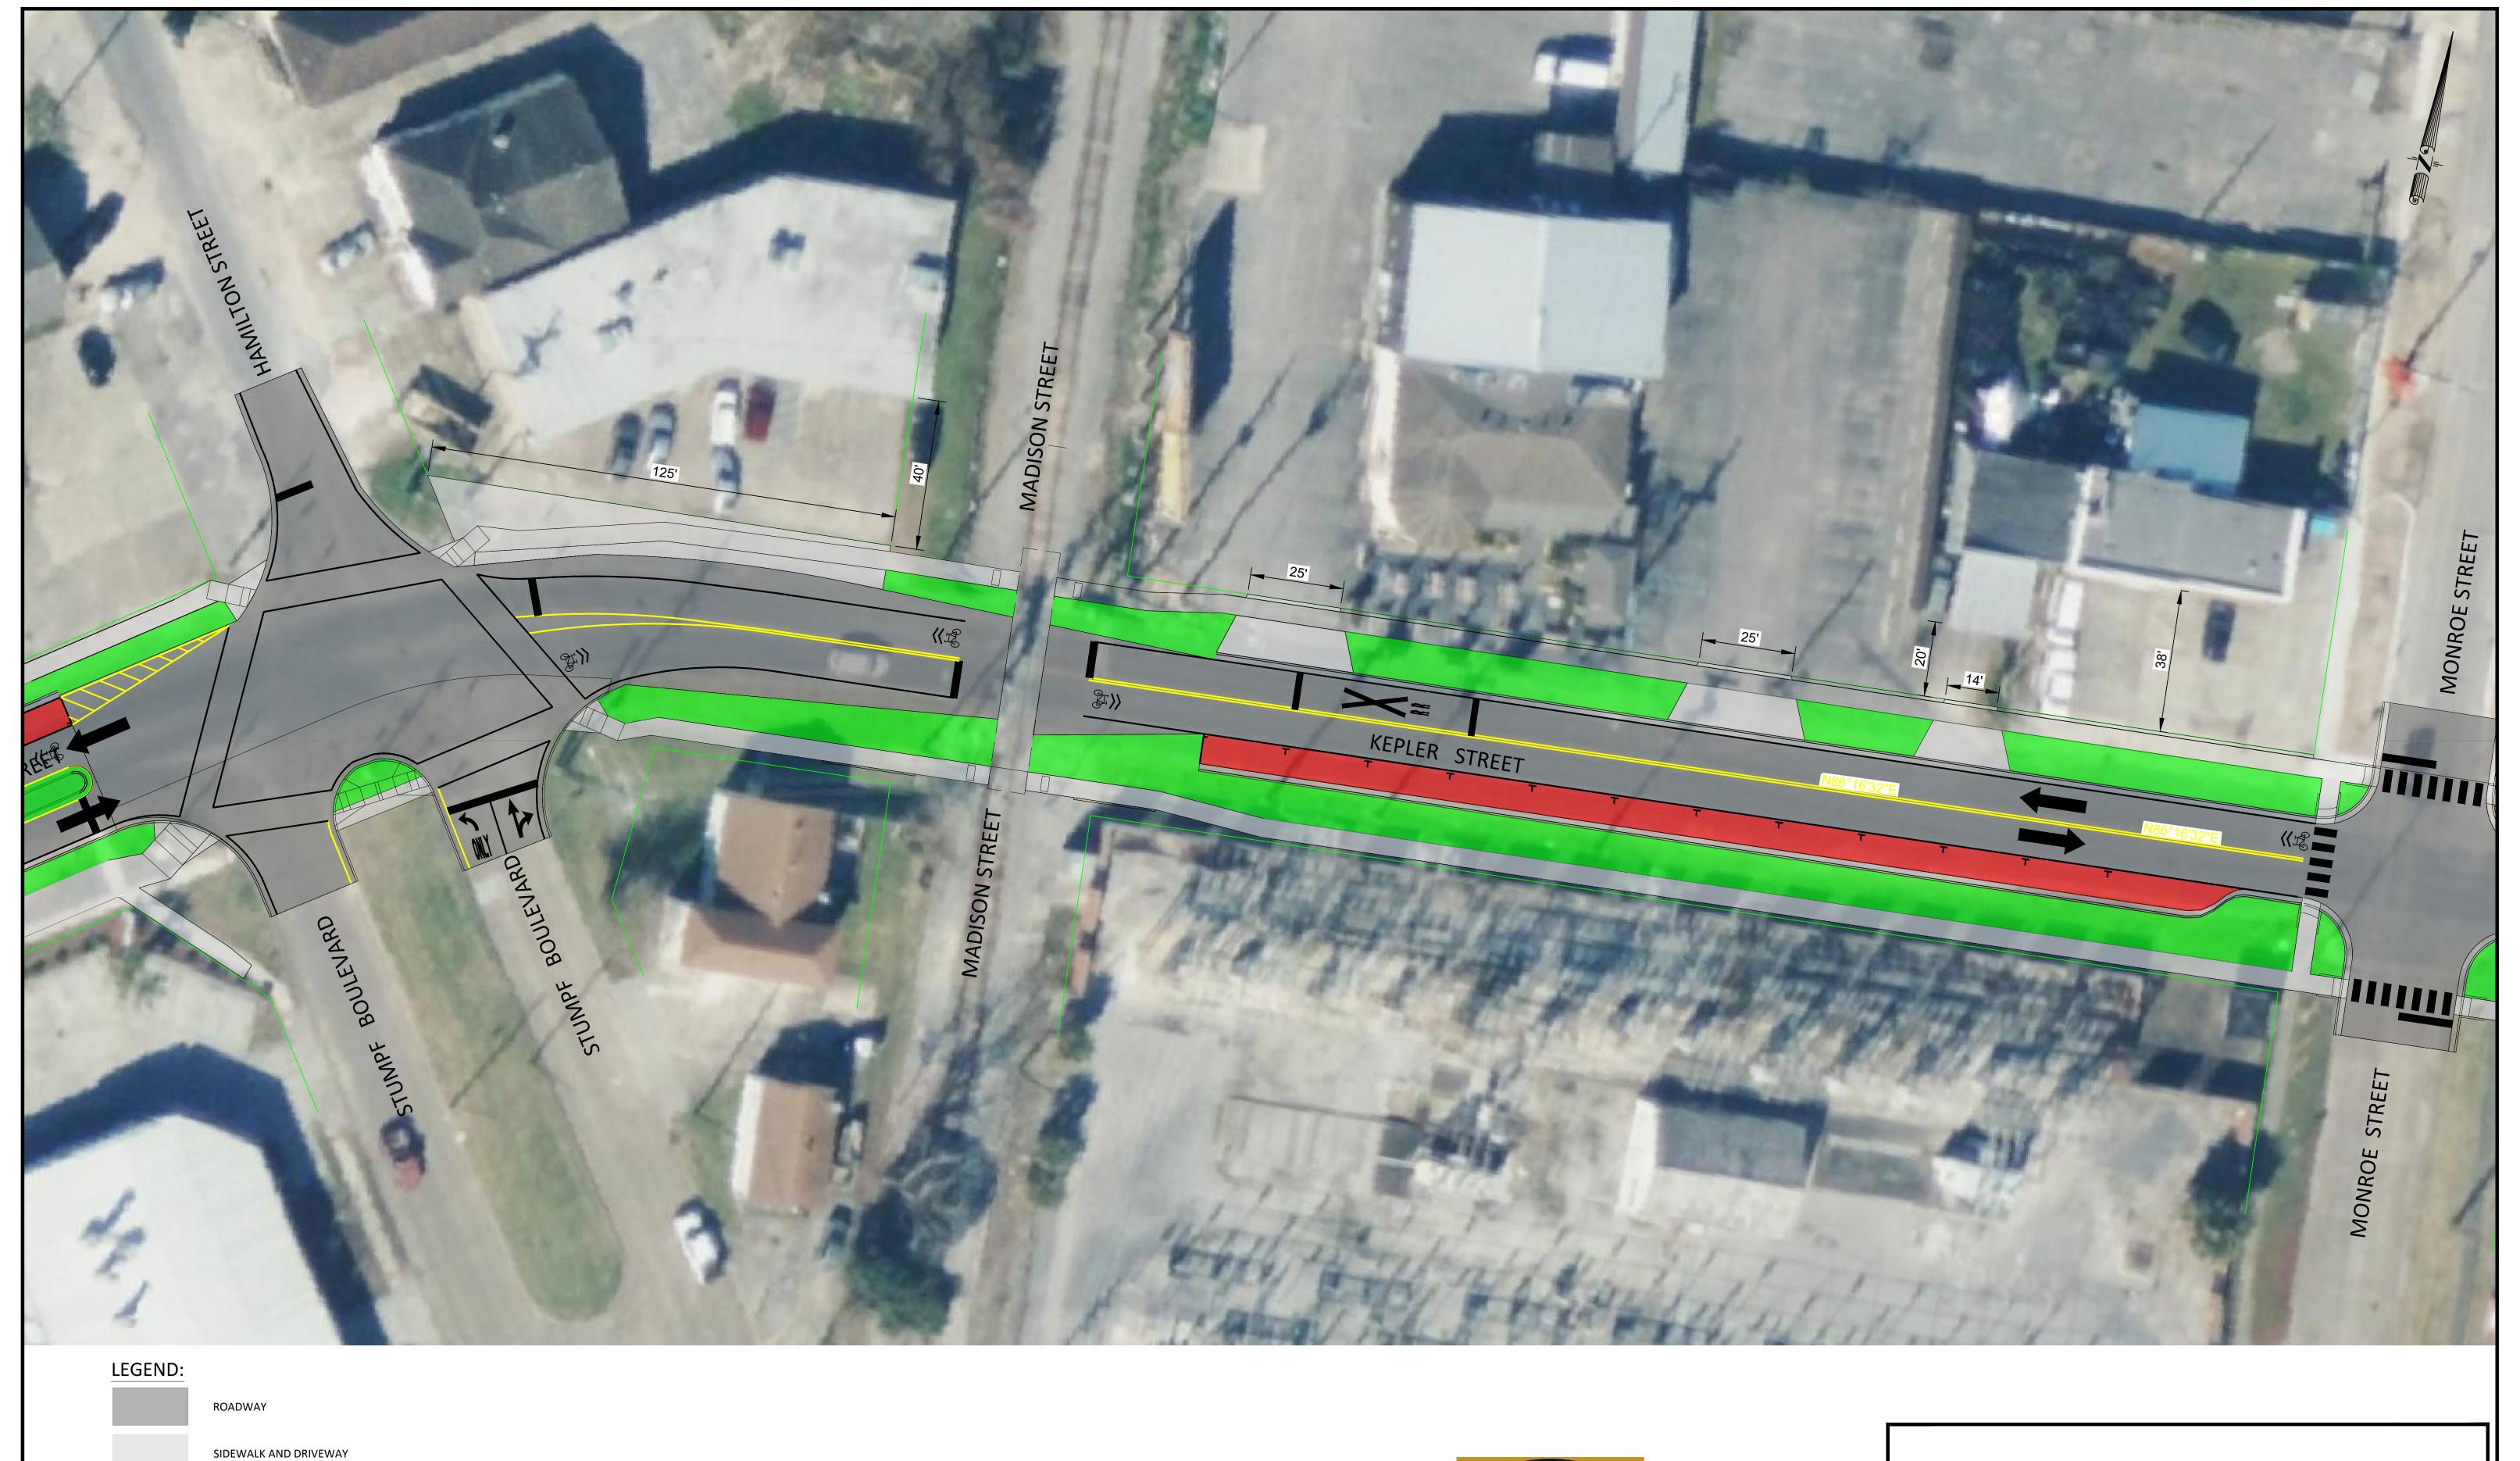



PARKING AREA

GREEN AREAS



LA 466: 5TH STREET IMPROVEMENTS (CITY OF GRETNA)